


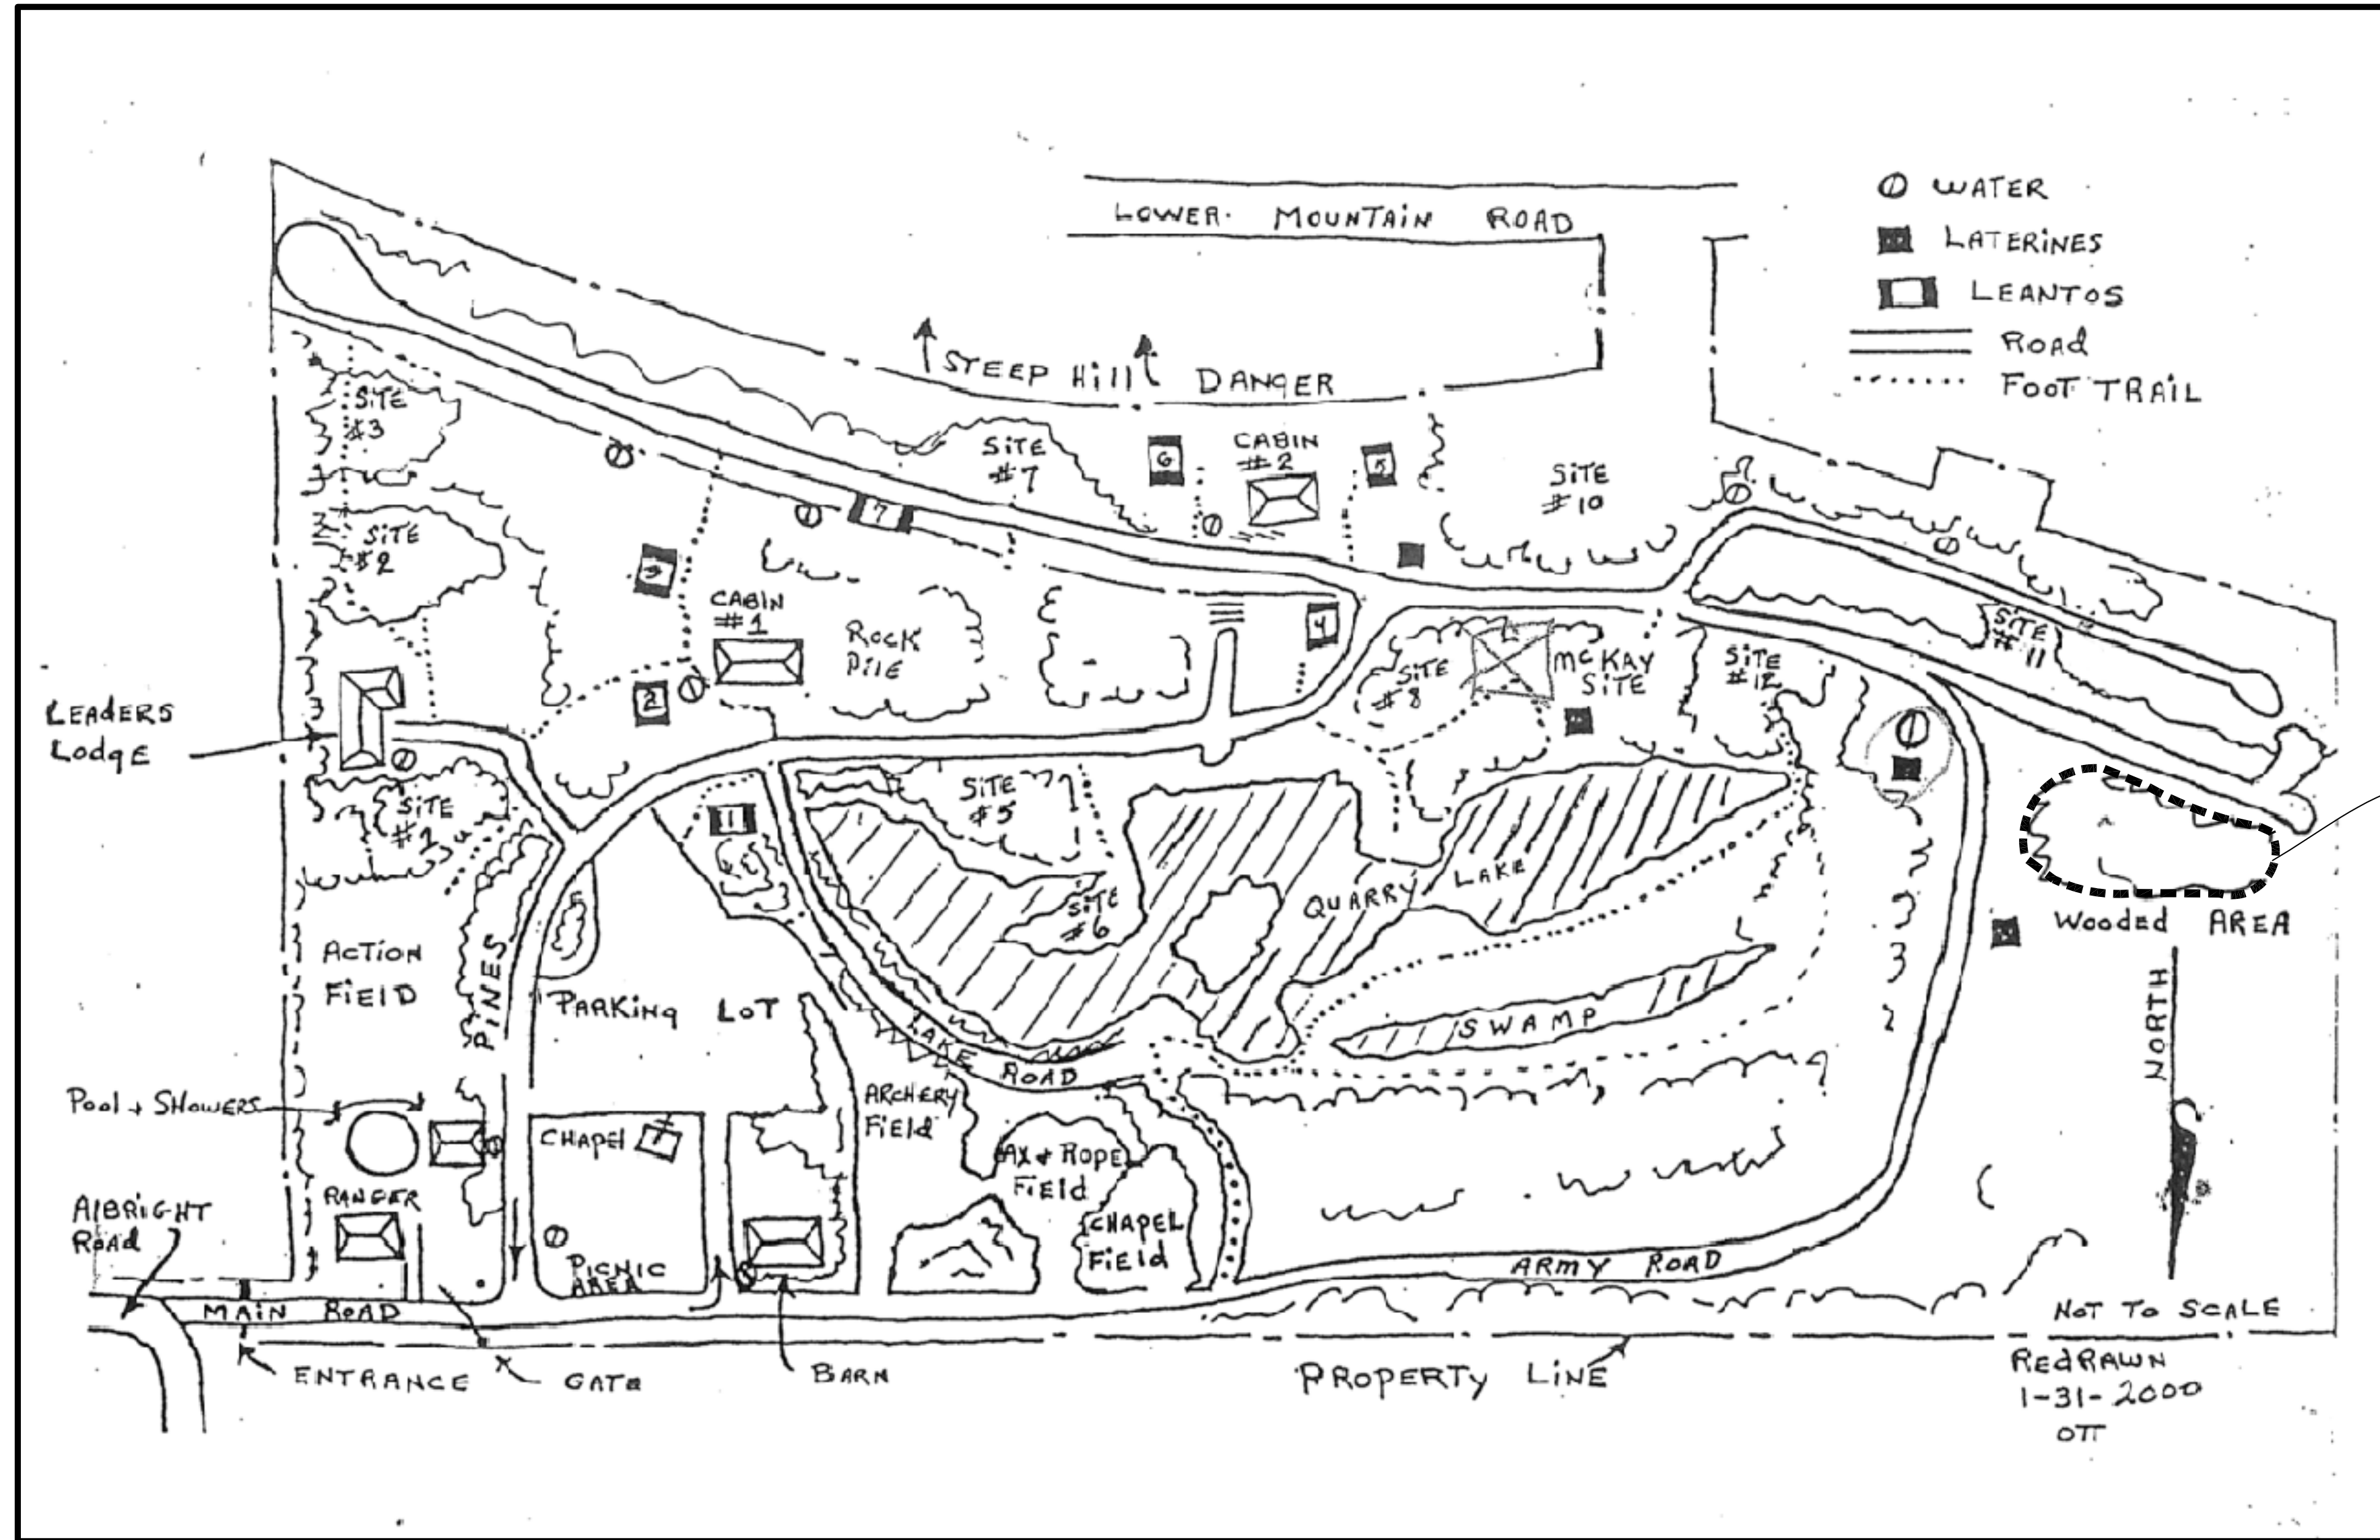

NEW LEAN-TO'S AND
SHELTER SITE

SITE PLAN
NTS

PRELIMINARY
NOT FOR CONSTRUCTION

Tue, 12 Jul 2011 - 11:53am

DATE PLOTTED: 7/12/2011 11:53:27 AM
FILE LOCATION: H:\Boys Scouts of America\GNFC\11021 New Lean-To's Shelter Stonehaven\Arch\11021 G01 COVER OPTION 2.dwg

WARNING: ALTERATIONS TO THIS DOCUMENT NOT
CONFORMING TO SECTION 7209.2 OR 69.5(b) STATE
EDUCATION LAW, ARE PROHIBITED.

Drawn By JAM	Checked By RHR
Drawn By -	Project Mgr. RHR

REVISIONS

GNFC CAMP STONEHAVEN
PROPOSED LEAN-TO'S AND SHELTER

4670 ALBRIGHT ROAD

RANSOMVILLE, NEW YORK, 14131

Trautman King Markwart Associates P.C. Architects and Engineers
470 Franklin Street Buffalo, NY 14202 (716) 883-4400


SITE PLAN AND PHOTOS

11021
SCALE NOTED
16 MAY 2011


G01

TRAUTMAN ASSOCIATES


NOT PUBLISHED. ALL RIGHTS RESERVED.

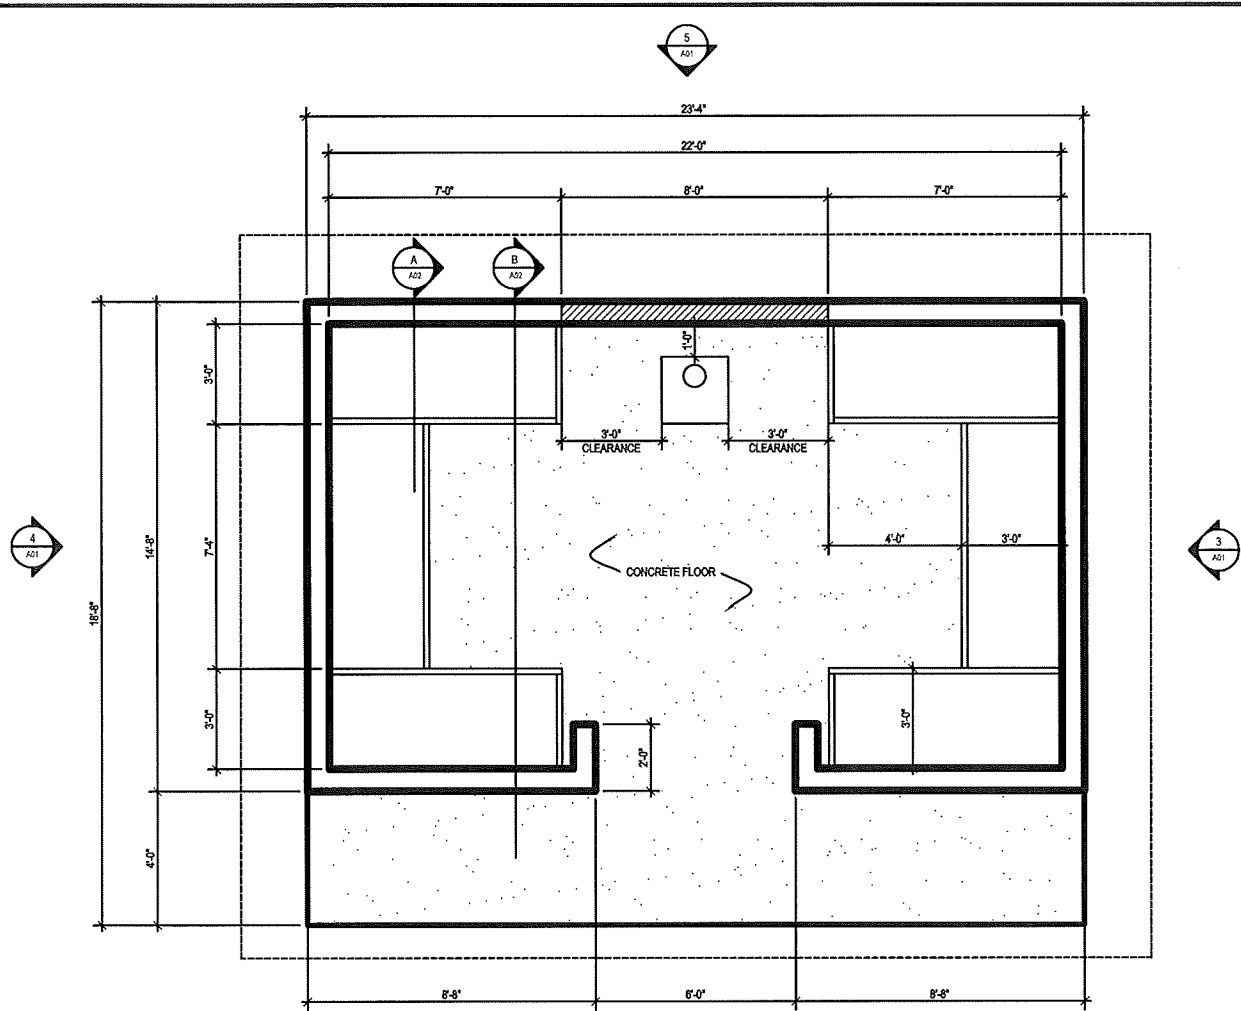


1 PLAN VIEW
3/8" = 1'-0"

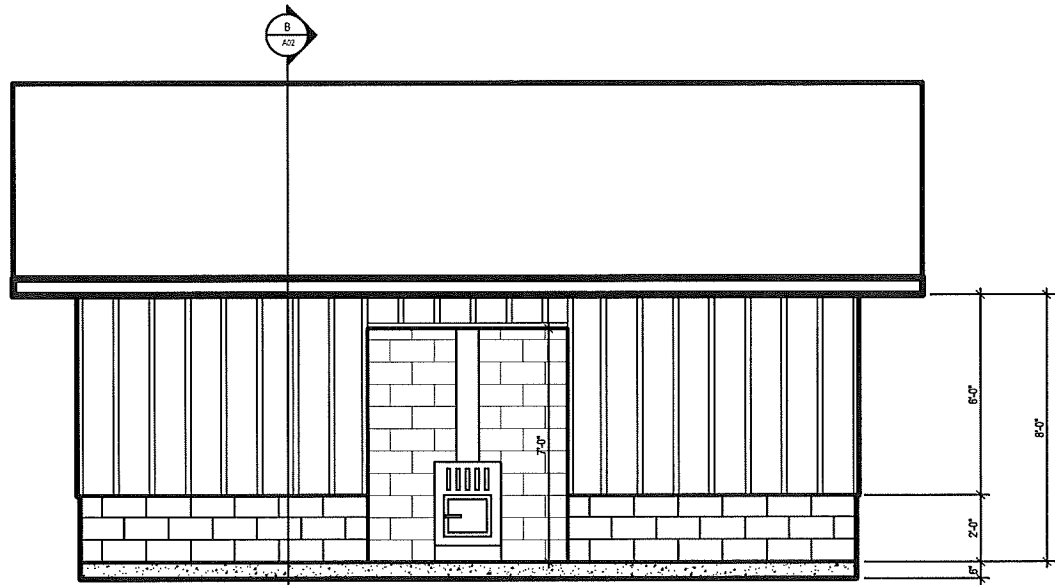


2 FRONT ELEVATION
3/8" = 1'-0"

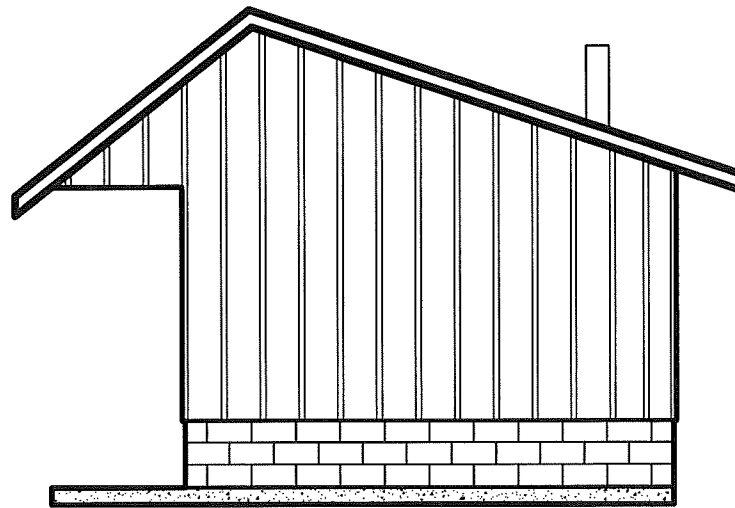

3 RIGHT ELEVATION
3/8" = 1'-0"

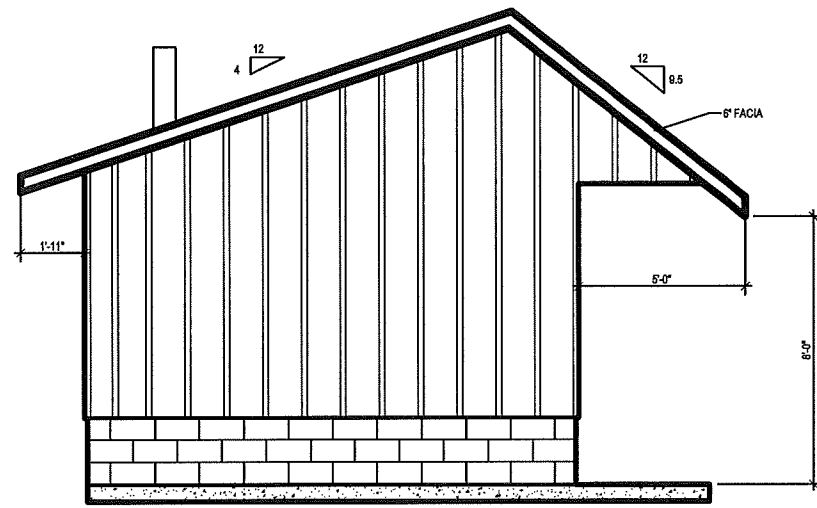

4 LEFT ELEVATION
3/8" = 1'-0"

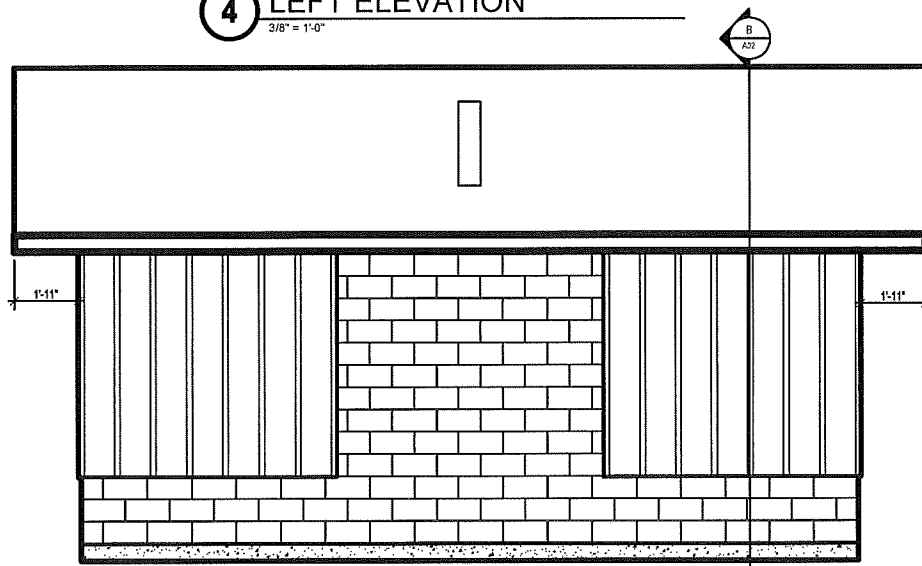

5 REAR ELEVATION
3/8" = 1'-0"


PRELIMINARY BILL OF MATERIALS		
DESCRIPTION	QUANTITY	REMARKS
1 X 6 X 12'-0"	11 PC.	COLLAR BRACES
2 X 4 X 8'-0"	4 PC.	KNEE BRACES
2 X 6 X 8'-0"	22 PC.	TOP CHORDS
2 X 6 X 12'-0"	11 PC.	BOTTOM CHORDS
2 X 6 X 10'-0"	8 PC.	GIRTS
2 X 10 X 12'-0"	4 PC.	TOP PLATE
3/8" EXT. PLYWOOD	13 SHT.	
1 X 8 ROOF SHEATHING	394 BM	*OPTIONAL
FIBERGLASS SHINGLES	4 SQ.	
DRIP STRIP	80 LIN. FT	*OPTIONAL
18" FLASHING STRIP	10 LIN FEET	
ICE & WEATHER SHIELD	1ROLL	
NAILS ROOFING	6LBS	1 1/4" GALV. LG. HEAD
" 10D @ 20D	20 LBS & 5 LB	COMMON BRIGHT
LAG BOLTS		3/8" O X 5" LG. GALV.
STONE INFILL	3 1/2 YDS	*OPTIONAL
6 X 6 X 12'-0"	6 PC.	PRESSURE TREATED

BUILDING AREA = 342 SQ.FT.
CAPACITY = 12 OCCUPANTS


PRELIMINARY
NOT FOR CONSTRUCTION

Thu, 07 Apr 2011 - 4:47pm

DATE PLOTTED: 4/7/2011 4:47:33 PM
FILE LOCATION: H:\Camp Stonehaven\1021\Arch\1021 FP LEAN-TO.dwg

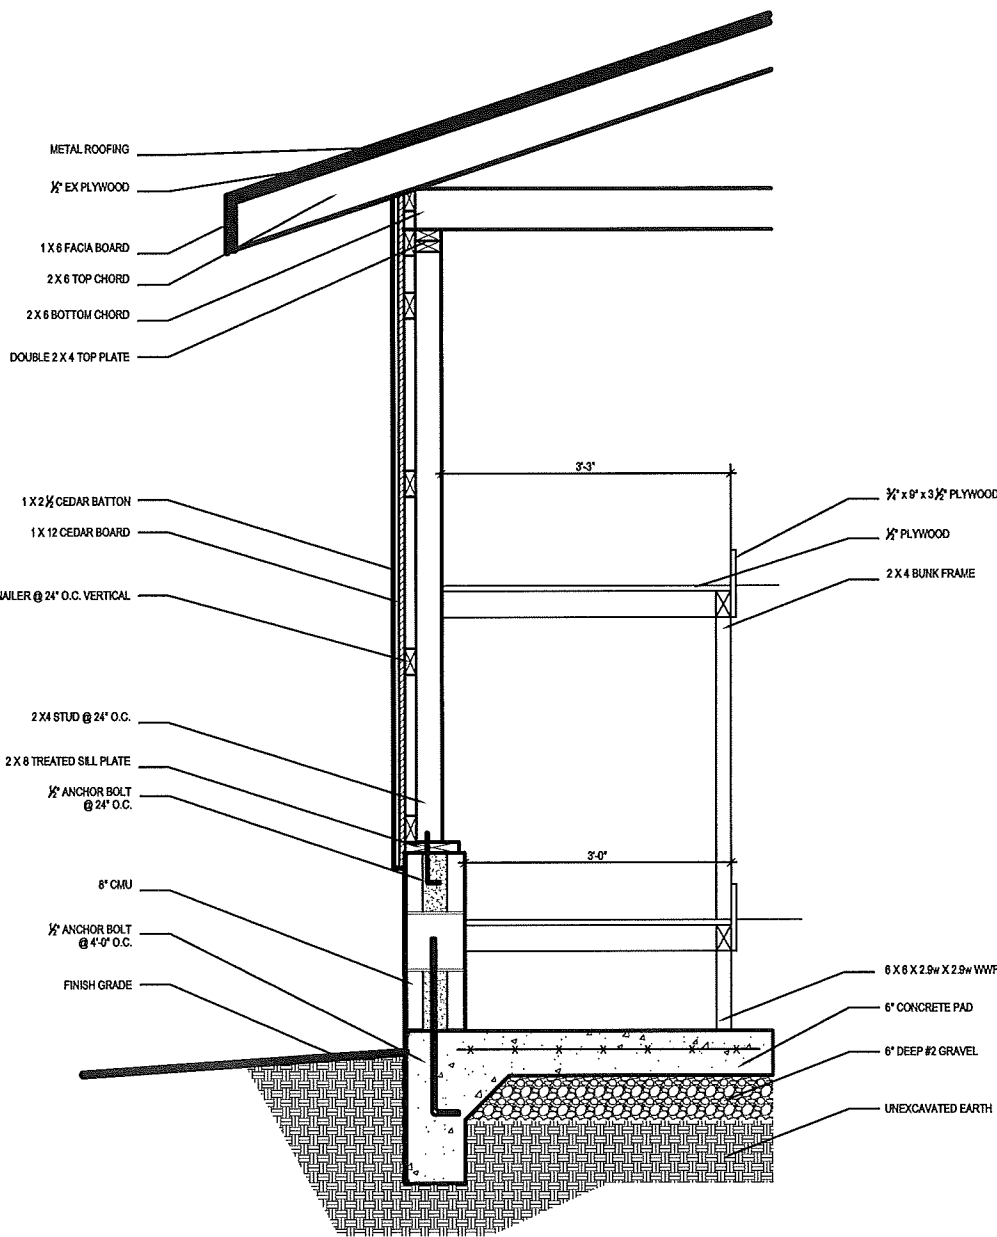

A WALL SECTION
1" = 1'-0"

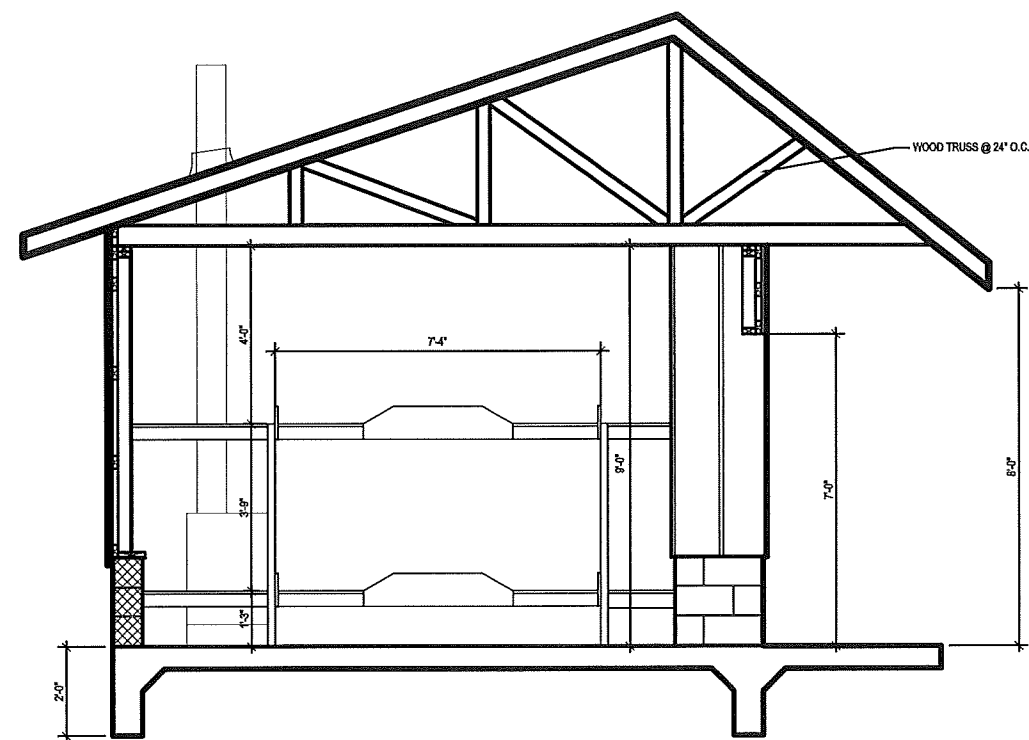

B THRU SECTION
1/2" = 1'-0"

PRELIMINARY
NOT FOR CONSTRUCTION

Thu, 07 Apr 2011 - 4:45pm

WARNING: ALTERATIONS TO THIS DOCUMENT NOT
CONFORMING TO SECTION 7209.2 OR 69.5(b) STATE
EDUCATION LAW, ARE PROHIBITED.

Drawn By: JAM
Checked By: RHR
Project Mgr: RHR

REVISIONS

GNFC CAMP STONEHAVEN
PROPOSED LEAN-TO'S AND SHELTER

4670 ALBRIGHT ROAD RANSOMVILLE, NEW YORK, 14131

Troutman King Markwart Associates P.C. Architects and Engineers
470 Franklin Street Buffalo, NY 14202 (716) 883-4400

TRAUTMAN ASSOCIATES

SECTIONS

11021

SCALE NOTED


12 APRIL 2011

A02


DATE PLOTTED: 4/7/2011 4:45:38 PM
FILE LOCATION: H:\Camp Stonehaven\11021\Arch\11021 FF LEANTO.dwg

NOT PUBLISHED. ALL RIGHTS RESERVED.


PRELIMINARY BILL OF MATERIALS		
DESCRIPTION	QUANTITY	REMARKS
1 X 6 X 12'-0"	11 PC.	COLLAR BRACES
2 X 4 X 8'-0"	4 PC.	KNEE BRACES
2 X 6 X 8'-0"	22 PC.	TOP CHORDS
2 X 6 X 12'-0"	11 PC.	BOTTOM CHORDS
2 X 6 X 10'-0"	8 PC.	GIRTS
2 X 10 X 12'-0"	4 PC.	TOP PLATE
3/8" EXT. PLYWOOD	13 SHT.	
1 X 8 ROOF SHEATHING	394 BM	*OPTIONAL
FIBERGLASS SHINGLES	4 SQ.	
DRIP STRIP	80 LIN. FT	*OPTIONAL
18" FLASHING STRIP	10 LIN FEET	
ICE & WEATHER SHIELD	1 ROLL	
NAILS ROOFING	6LBS	1 1/4" GALV. LG. HEAD
" " 10D @ 20D	20 LBS & 5 LB	COMMON BRIGHT
LAG BOLTS		3/8" O X 5" LG. GALV.
STONE INFILL	3 1/2 YDS	*OPTIONAL
6 X 6 X 12'-0"	6 PC.	PRESSURE TREATED

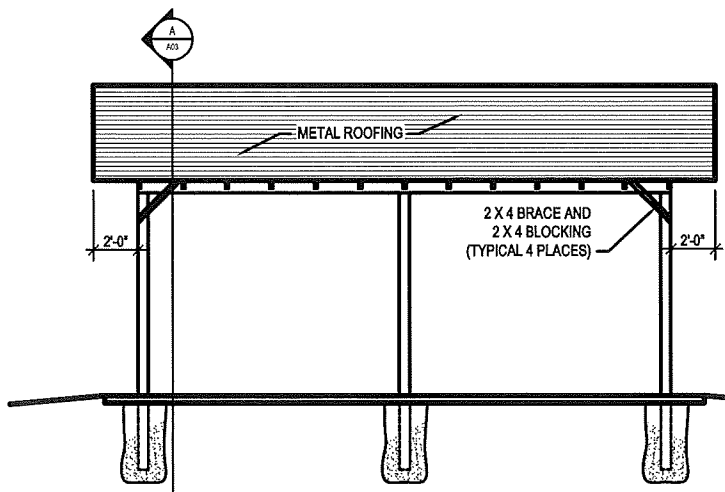


2 SIDE ELEVATION
1/4" = 1'-0"

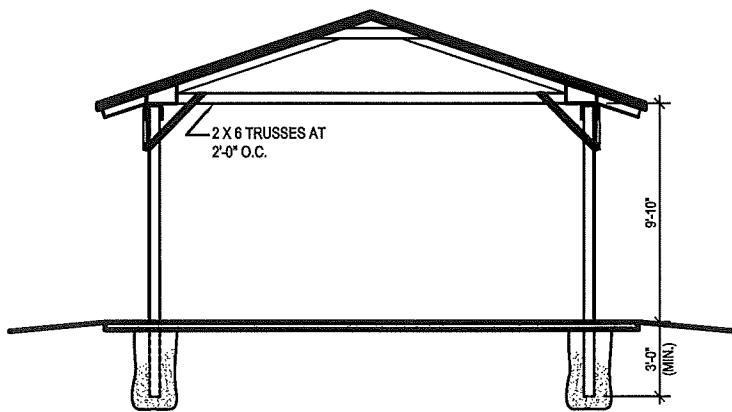


3 END ELEVATION
1/4" = 1'-0"

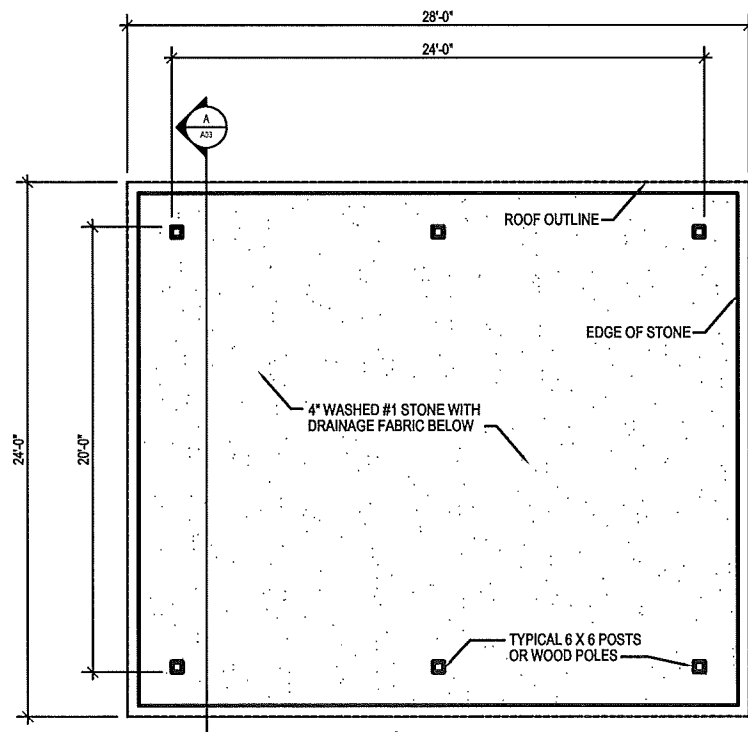


1 PLAN
1/4" = 1'-0"

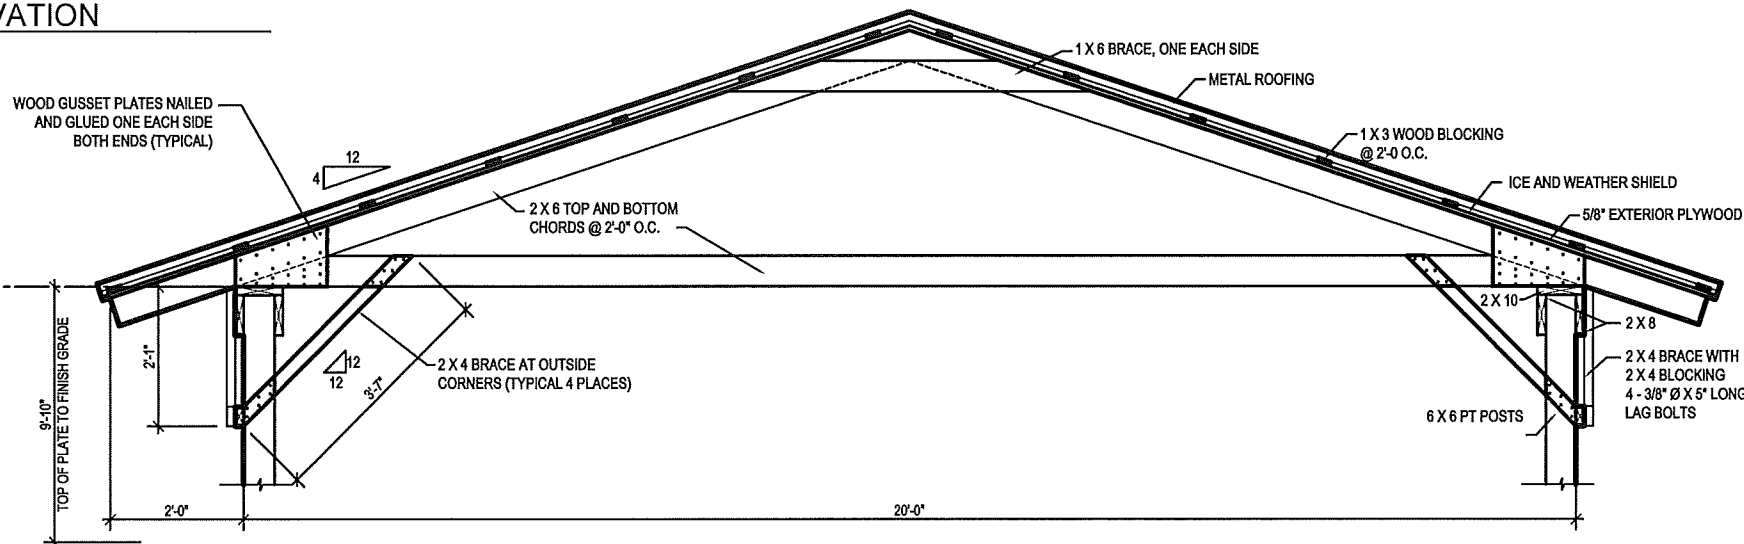


A TYPICAL SECTION
3/4" = 1'-0"

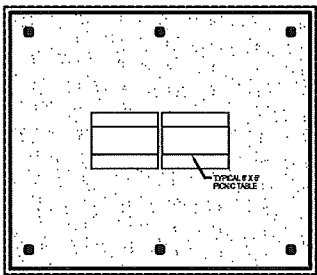

PICNIC TABLE SCHEME 1
1/8" = 1'-0"

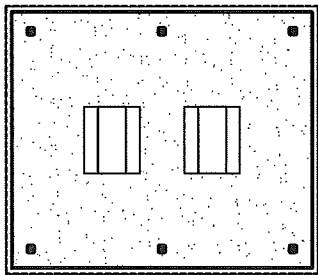

PICNIC TABLE SCHEME 2
1/8" = 1'-0"

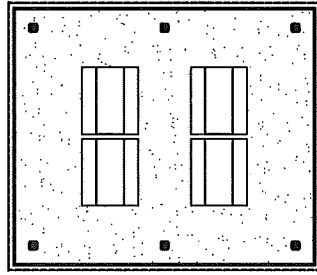

PICNIC TABLE SCHEME 3
1/8" = 1'-0"

PRELIMINARY
NOT FOR CONSTRUCTION

Thu, 07 Apr 2011 - 4:45pm

WARNING: ALTERATIONS TO THIS DOCUMENT NOT
CONFORMING TO SECTION 7209.2 OR 69.5(b) STATE
EDUCATION LAW, ARE PROHIBITED.

Drawn By	Checked By
JAM	RHR
Drawn By	Project Mgr.
-	RHR

REVISIONS

GNFC CAMP STONEHAVEN
PROPOSED LEAN-TO'S AND SHELTER

4670 ALBRIGHT ROAD

RANSOMVILLE, NEW YORK, 14131

PLANS, ELEVATIONS, SECTION AND BUILDING MATERIALS

Trautman King Markwart Associates P.C. Architects and Engineers
470 Franklin Street Buffalo, NY 14202 (716) 883-4400

TRAUTMAN ASSOCIATES

11021
SCALE NOTED
12 APRIL 2011

A03

DATE PLOTTED: 4/7/2011 4:45:11 PM
FILE LOCATION: H:\Camp Stonehaven\11021\Arch\11021 TP SHELTER.dwg